

disaño

**INTELLIGENZA
ECONOMICA
E POLITICA**

PROYECTO

PROMOTORA
MAIA: ENERGIA TRINITY
CONSUMO REDUZIDO 100%
PROTEÇÃO

DISEÑO

ANA JIMENEZ CORTON ALVARADO
M.P. No. A-00000000-00-00000000


CONTIENE
PLASTICHE CEMENTAZIONE
INSTRUMENTI E ILLUMINAZIONE
DETTAGLI CONFEZIONAMENTI

REMOVED



ESCALA
LA MEMORIA

DIGITALIZO
ALC. J. PARRONCHI ALVARADO


PLANO: 03

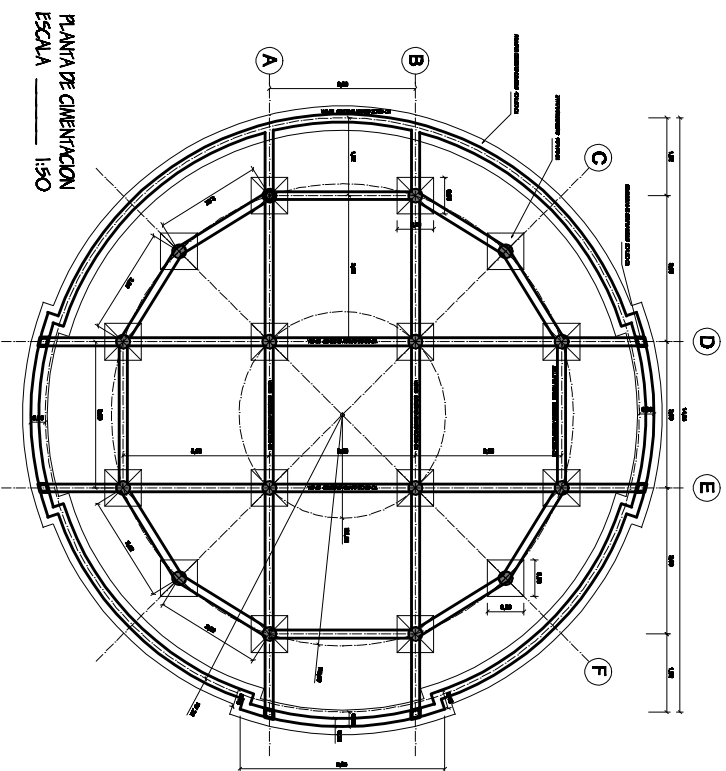


PLANTA DE CIMENTACION
ESCALA 1:50

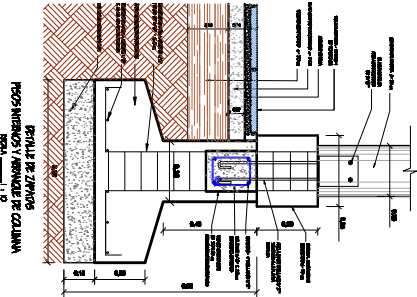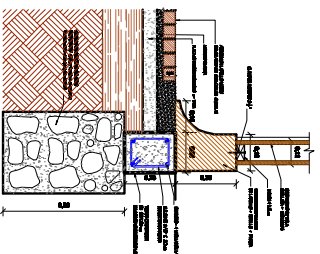PELOS INTERNOS Y ARBOREAL DE COLUMBIA
 1924A — 1925B


PEOS Y MURO DE CARMEN

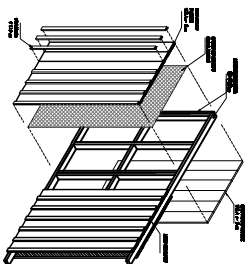

**DIFÍCIL PANELS DE
CERAMIC EN MAQUINA
ESC _____ : 20**

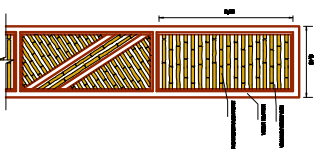

DETALLE PUERTA PLEGANTE
ACCESO PRINCIPAL
ESCALA ____ 1 : 10

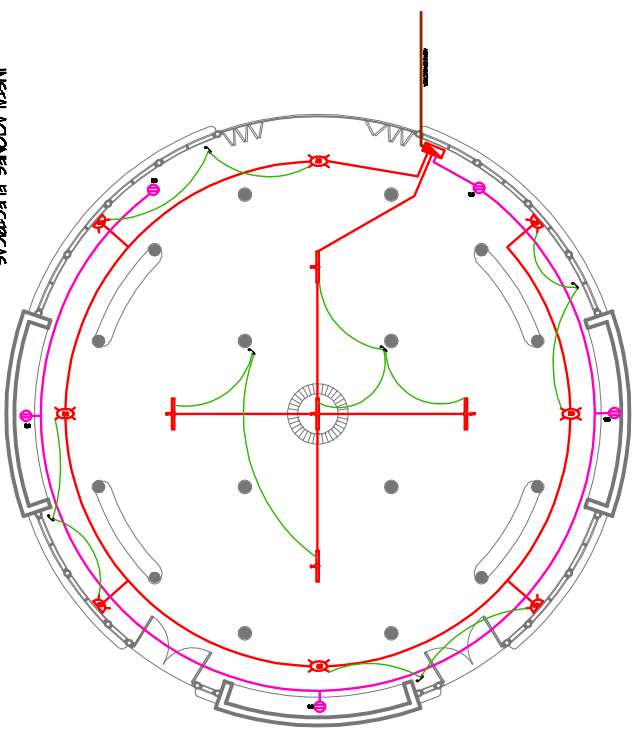

INSTALACIONES ELECTRICAS
ESCALA 1:50

- [illegible]