


PERFORACIÓN P1: Table with columns MATERIAL, Sv, N, and depth (M, T, S). Includes materials like 'Hullido artificial' and 'Arena fina'.

PERFORACIÓN P2: Table with columns MATERIAL, Sv, N, and depth (M, T, S). Includes materials like 'Hullido en tierra' and 'Arena fina'.

PERFORACIÓN P3: Table with columns MATERIAL, Sv, N, and depth (M, T, S). Includes materials like 'Hullido en tierra' and 'Arena fina'.

PERFORACIÓN P4: Table with columns MATERIAL, Sv, N, and depth (M, T, S). Includes materials like 'Hullido en tierra' and 'Arena fina'.

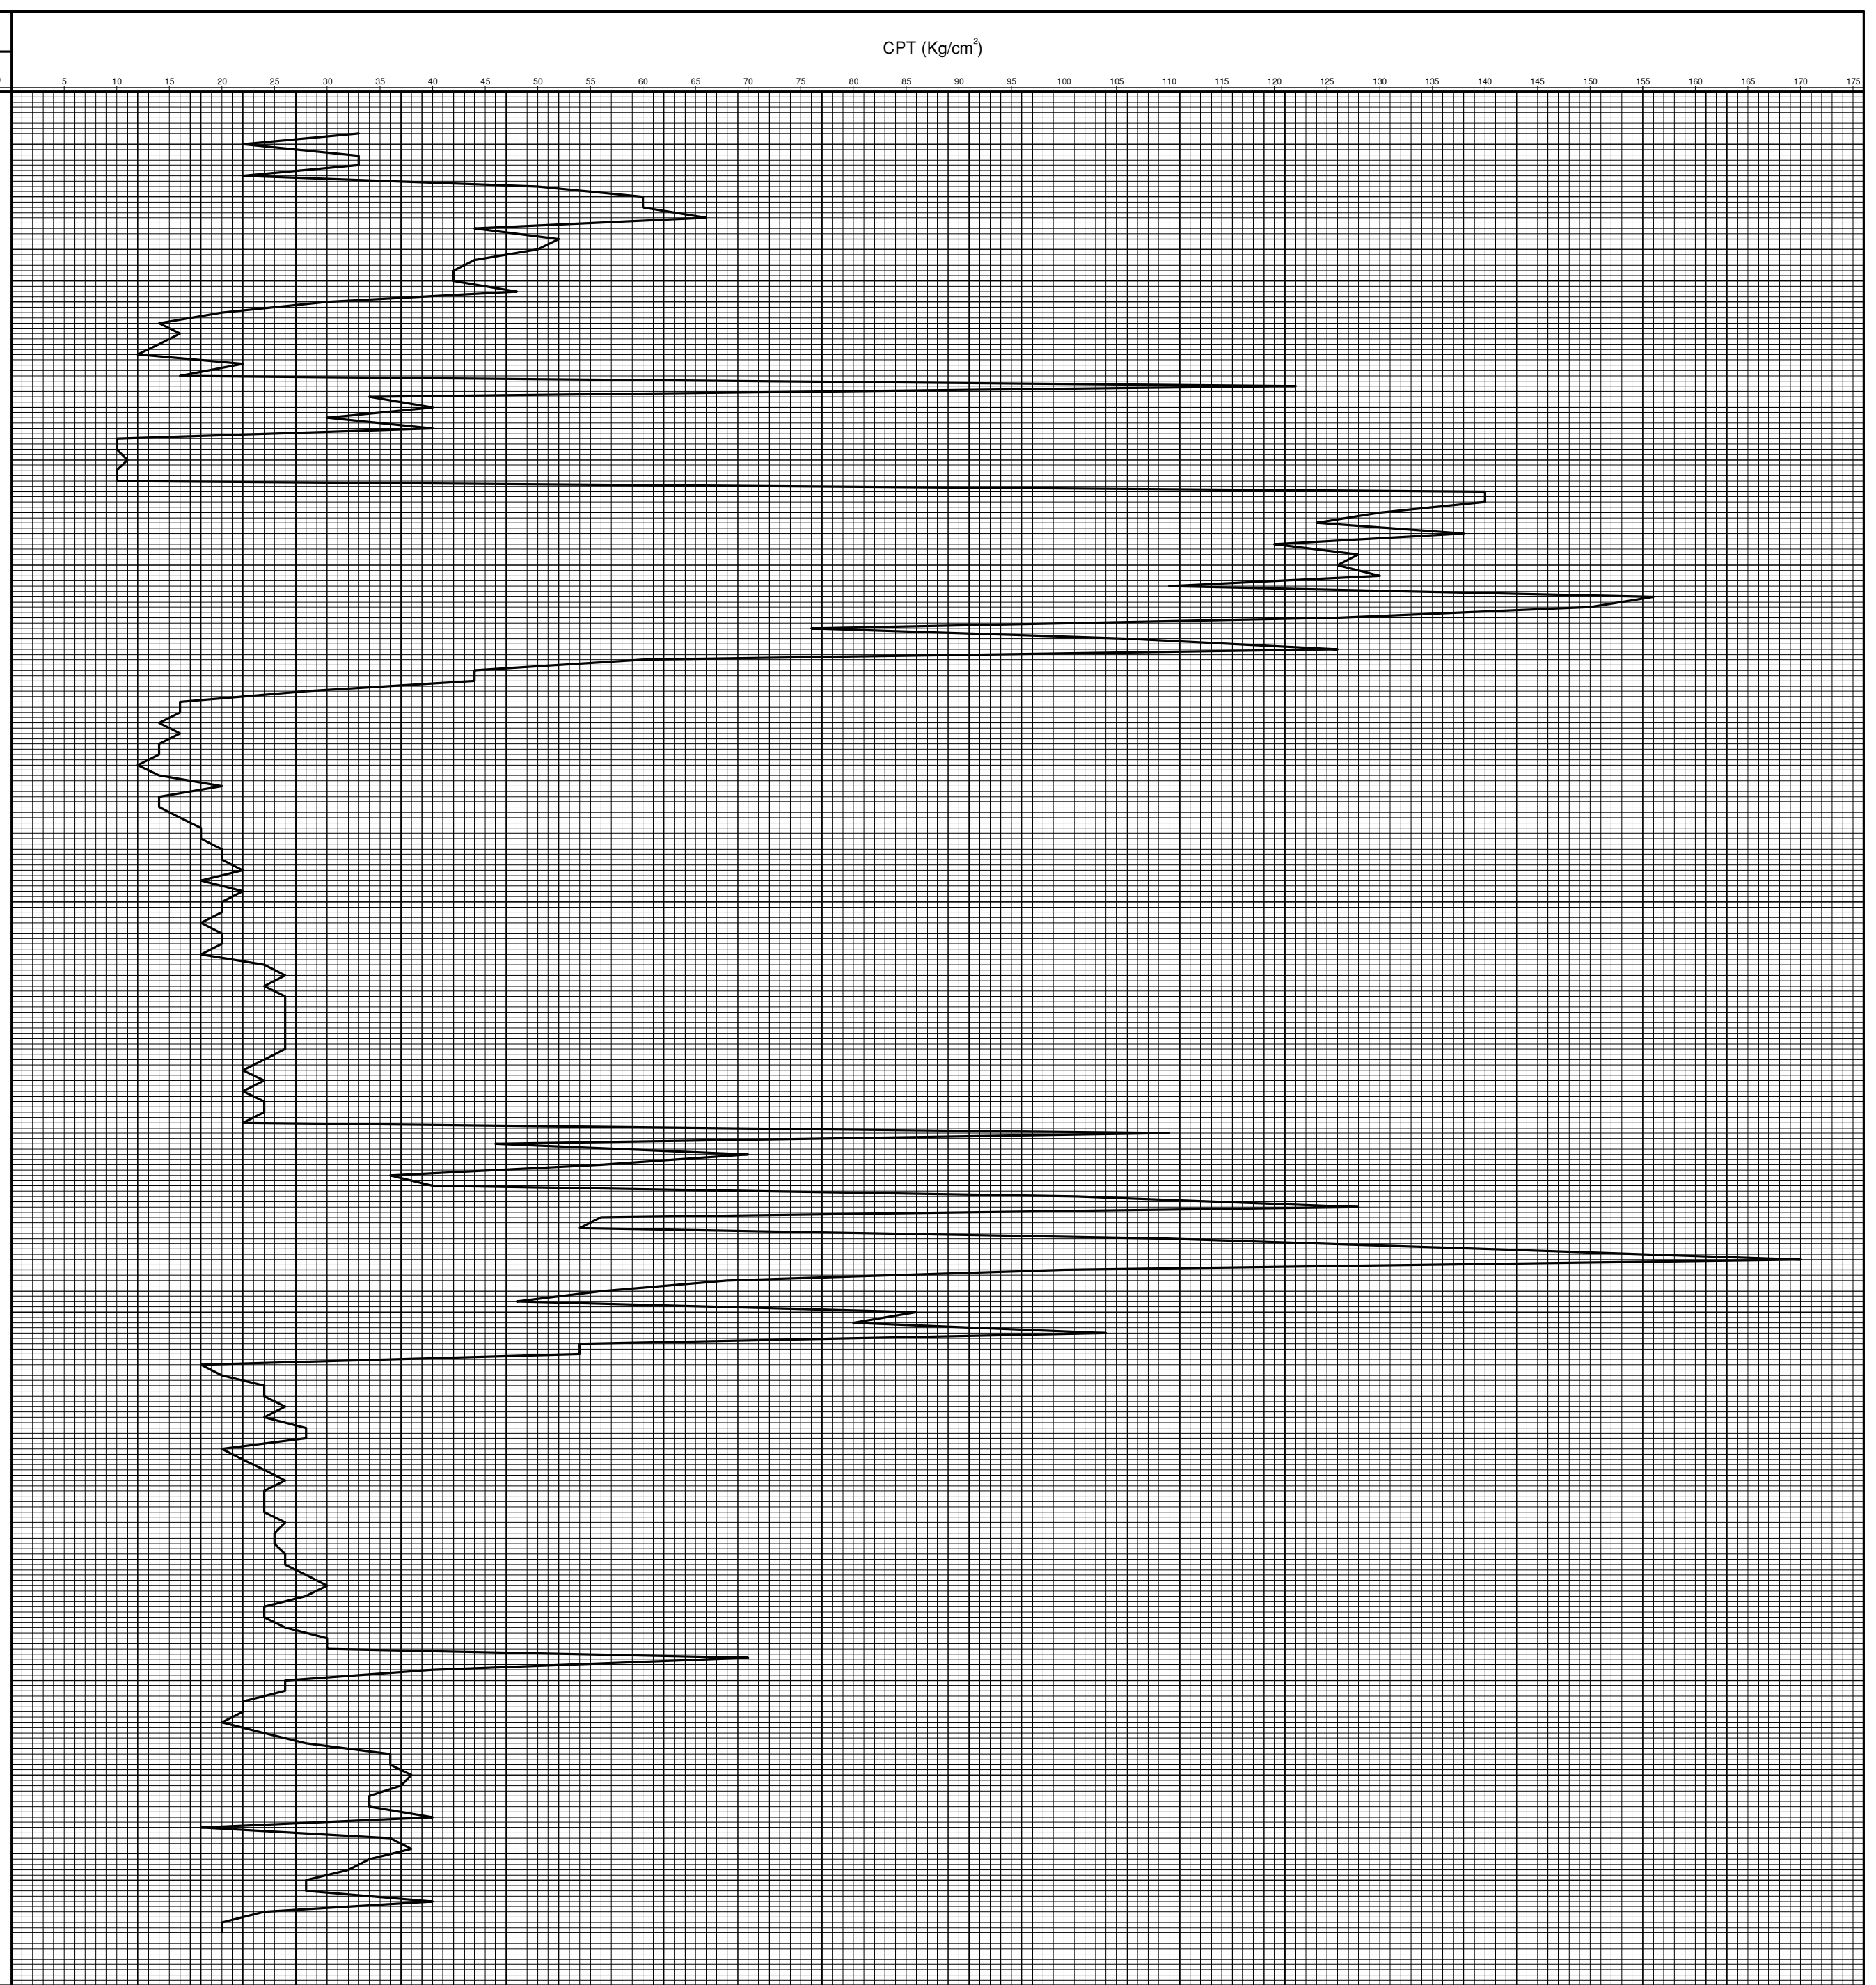


PERFORACIÓN P5: Table with columns MATERIAL, Sv, N, and depth (M, T, S). Includes materials like 'Hullido en tierra' and 'Arena fina'.

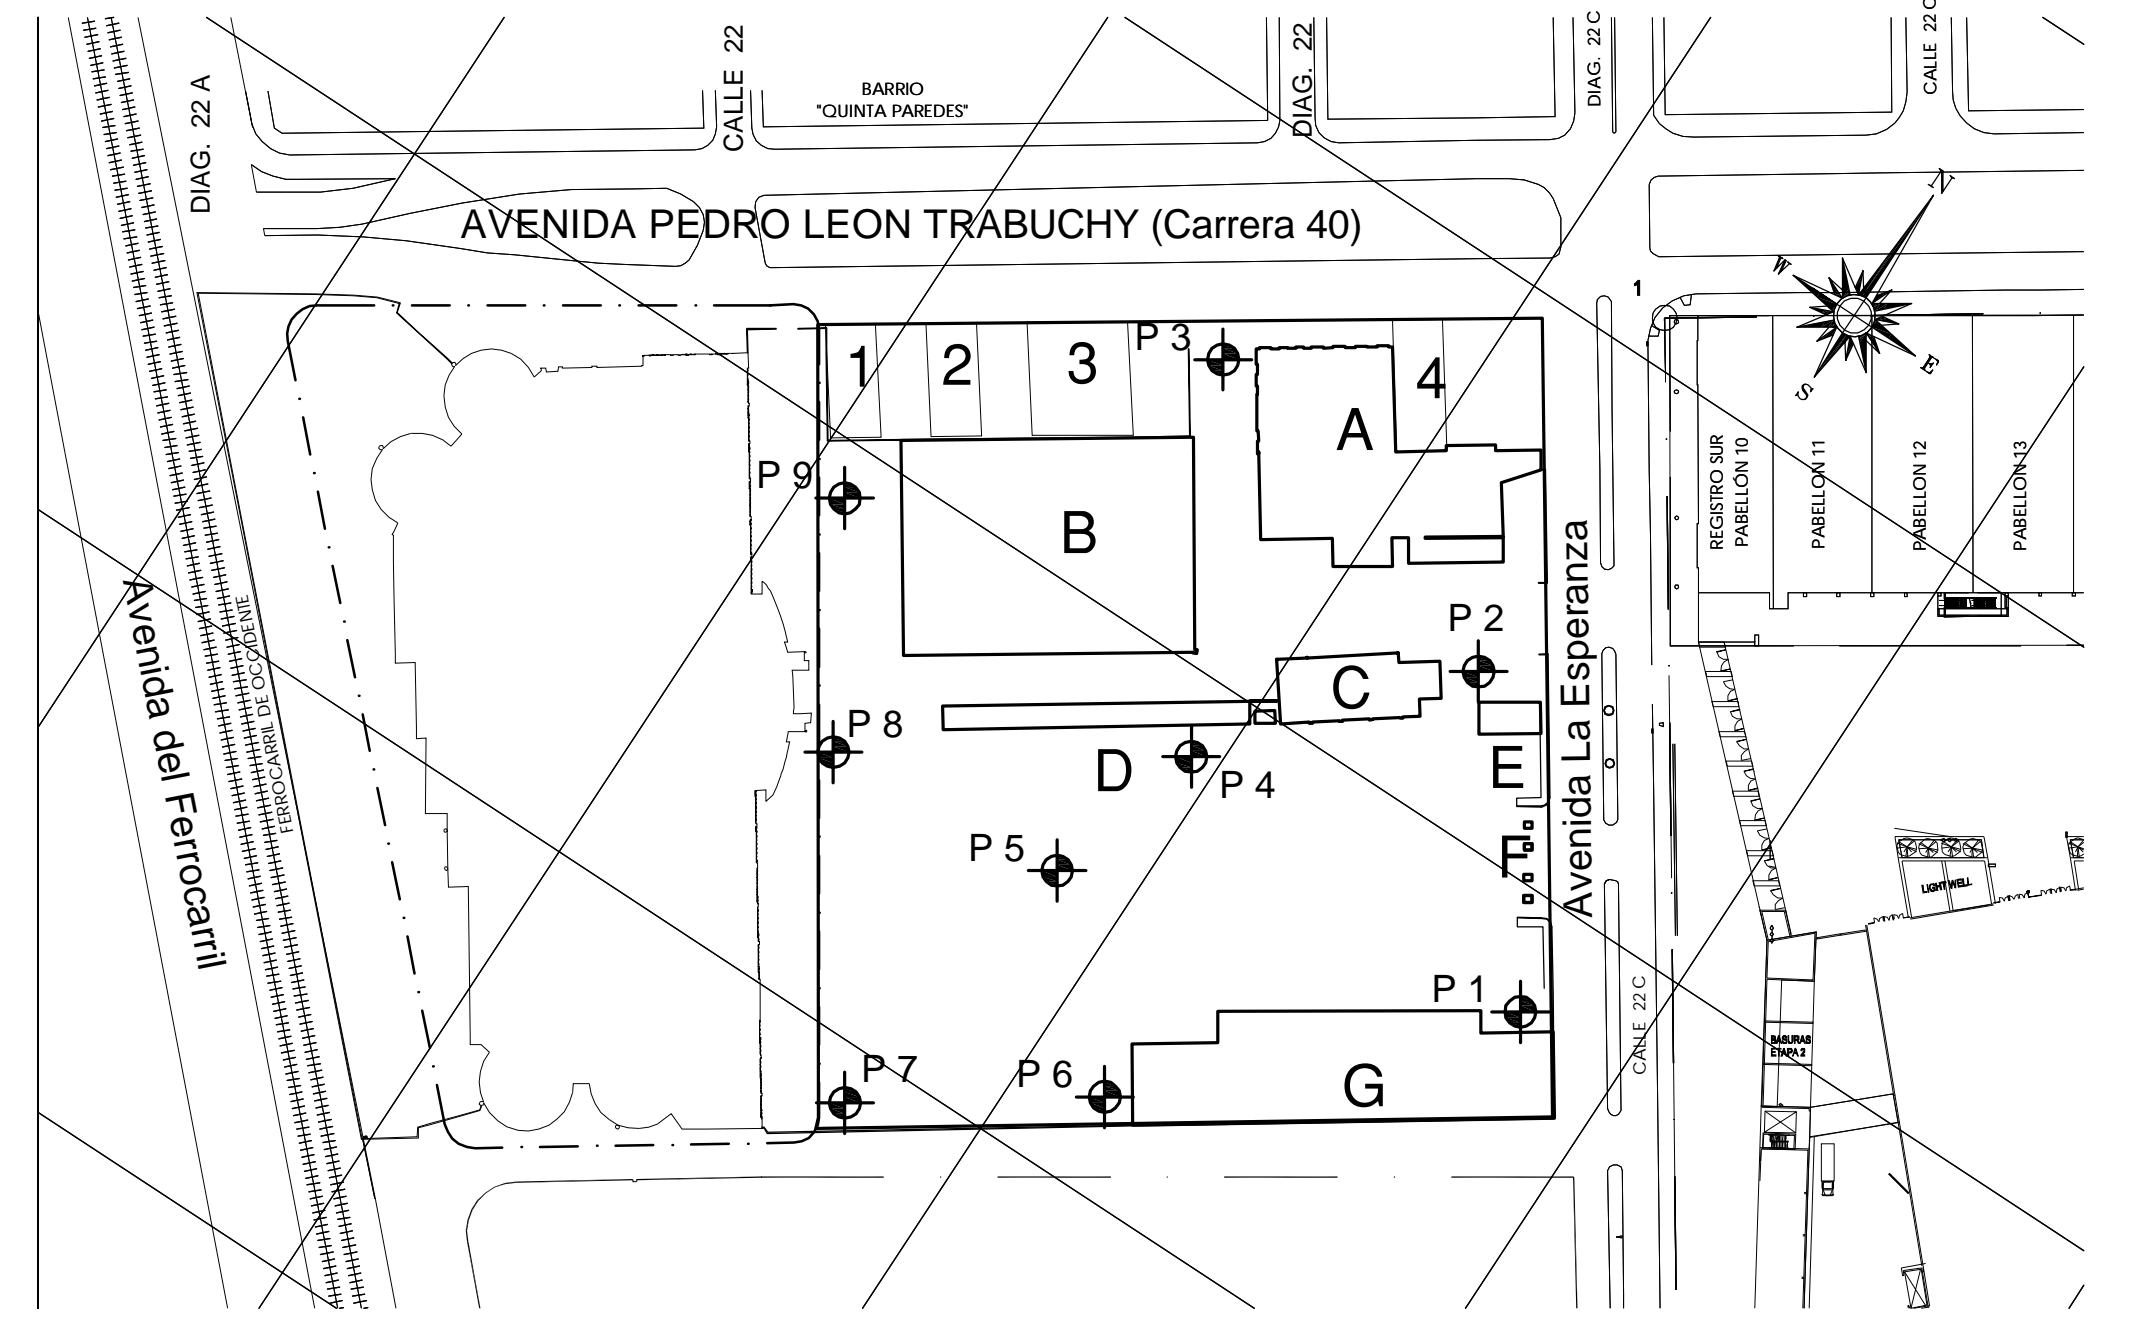

LOCALIZACIÓN DE PERFORACIONES ESC 1: 1500

NOTAS: Sv: Resistencia al corte con velds (Kg/cm²) N: Número de golpes para penetración CPT: Resistencia a la penetración de cono holandés (Kg/cm²) M: Nivel vertical aparente

Logo of ifonso s.a. and project information: CENTRO INTERNACIONAL DE CONVENCIONES DE BOGOTÁ, AUS-9973, JUNIO DE 2011.