



# PISO 2

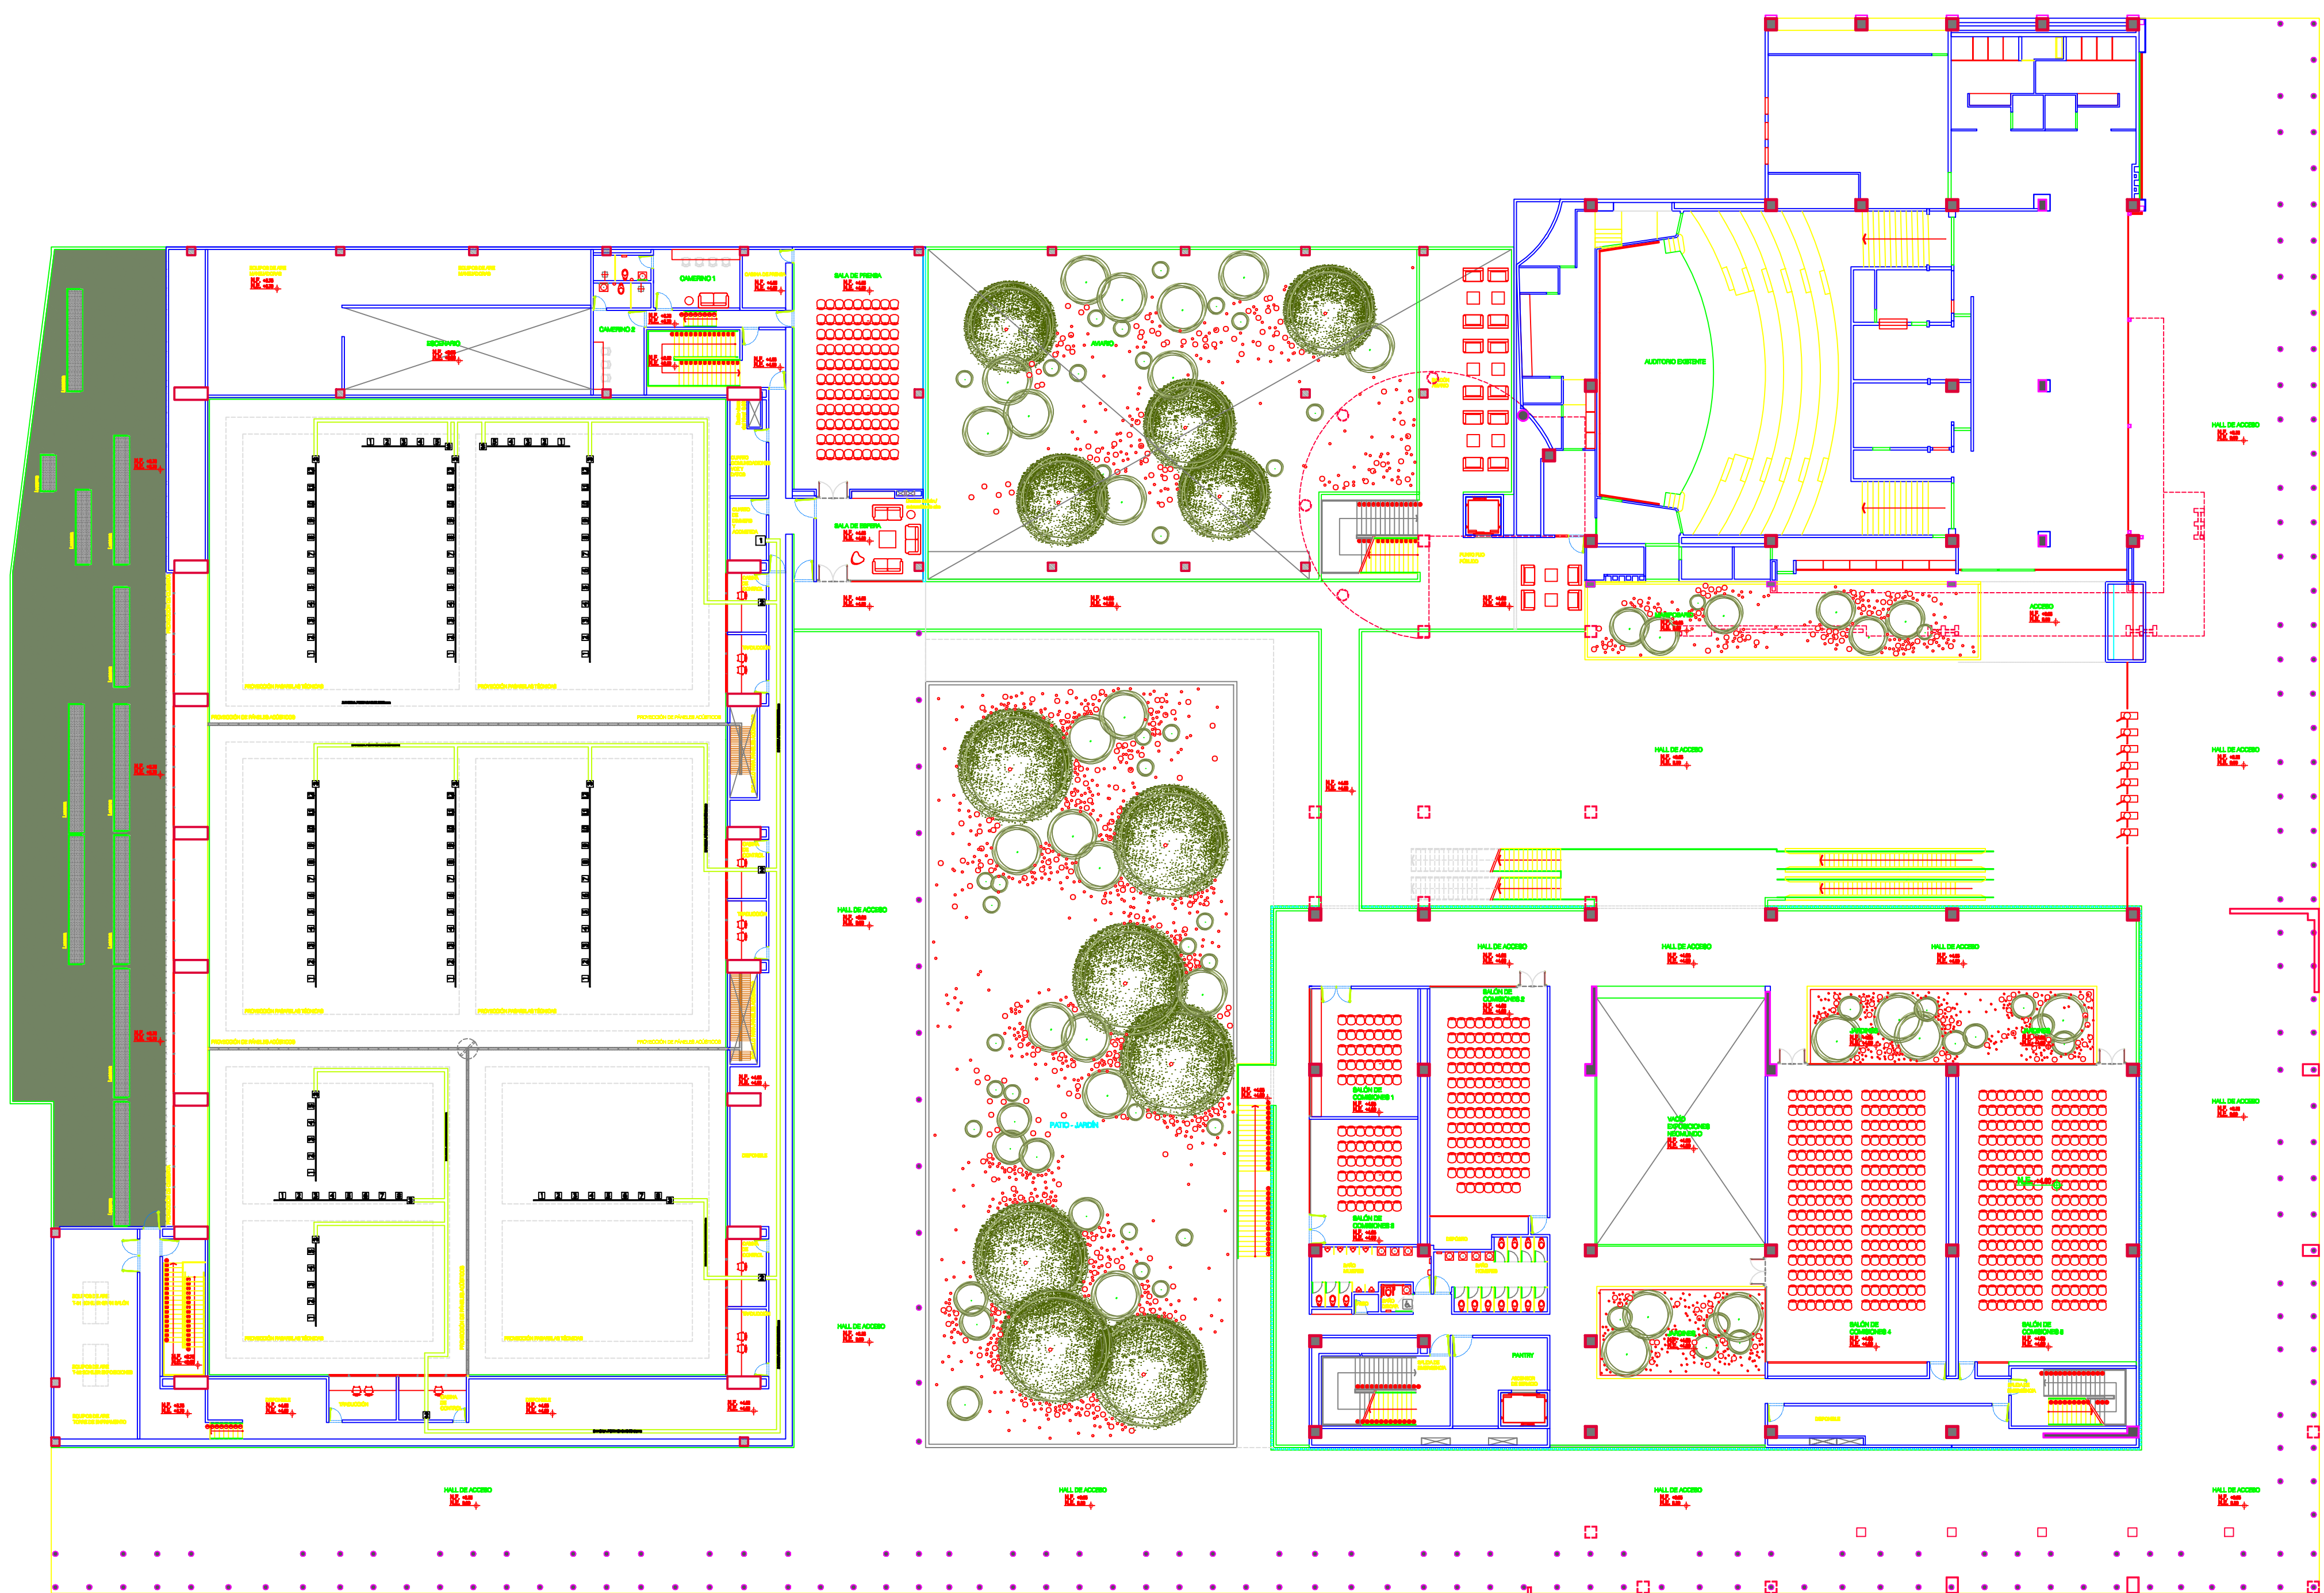

# PISO 2

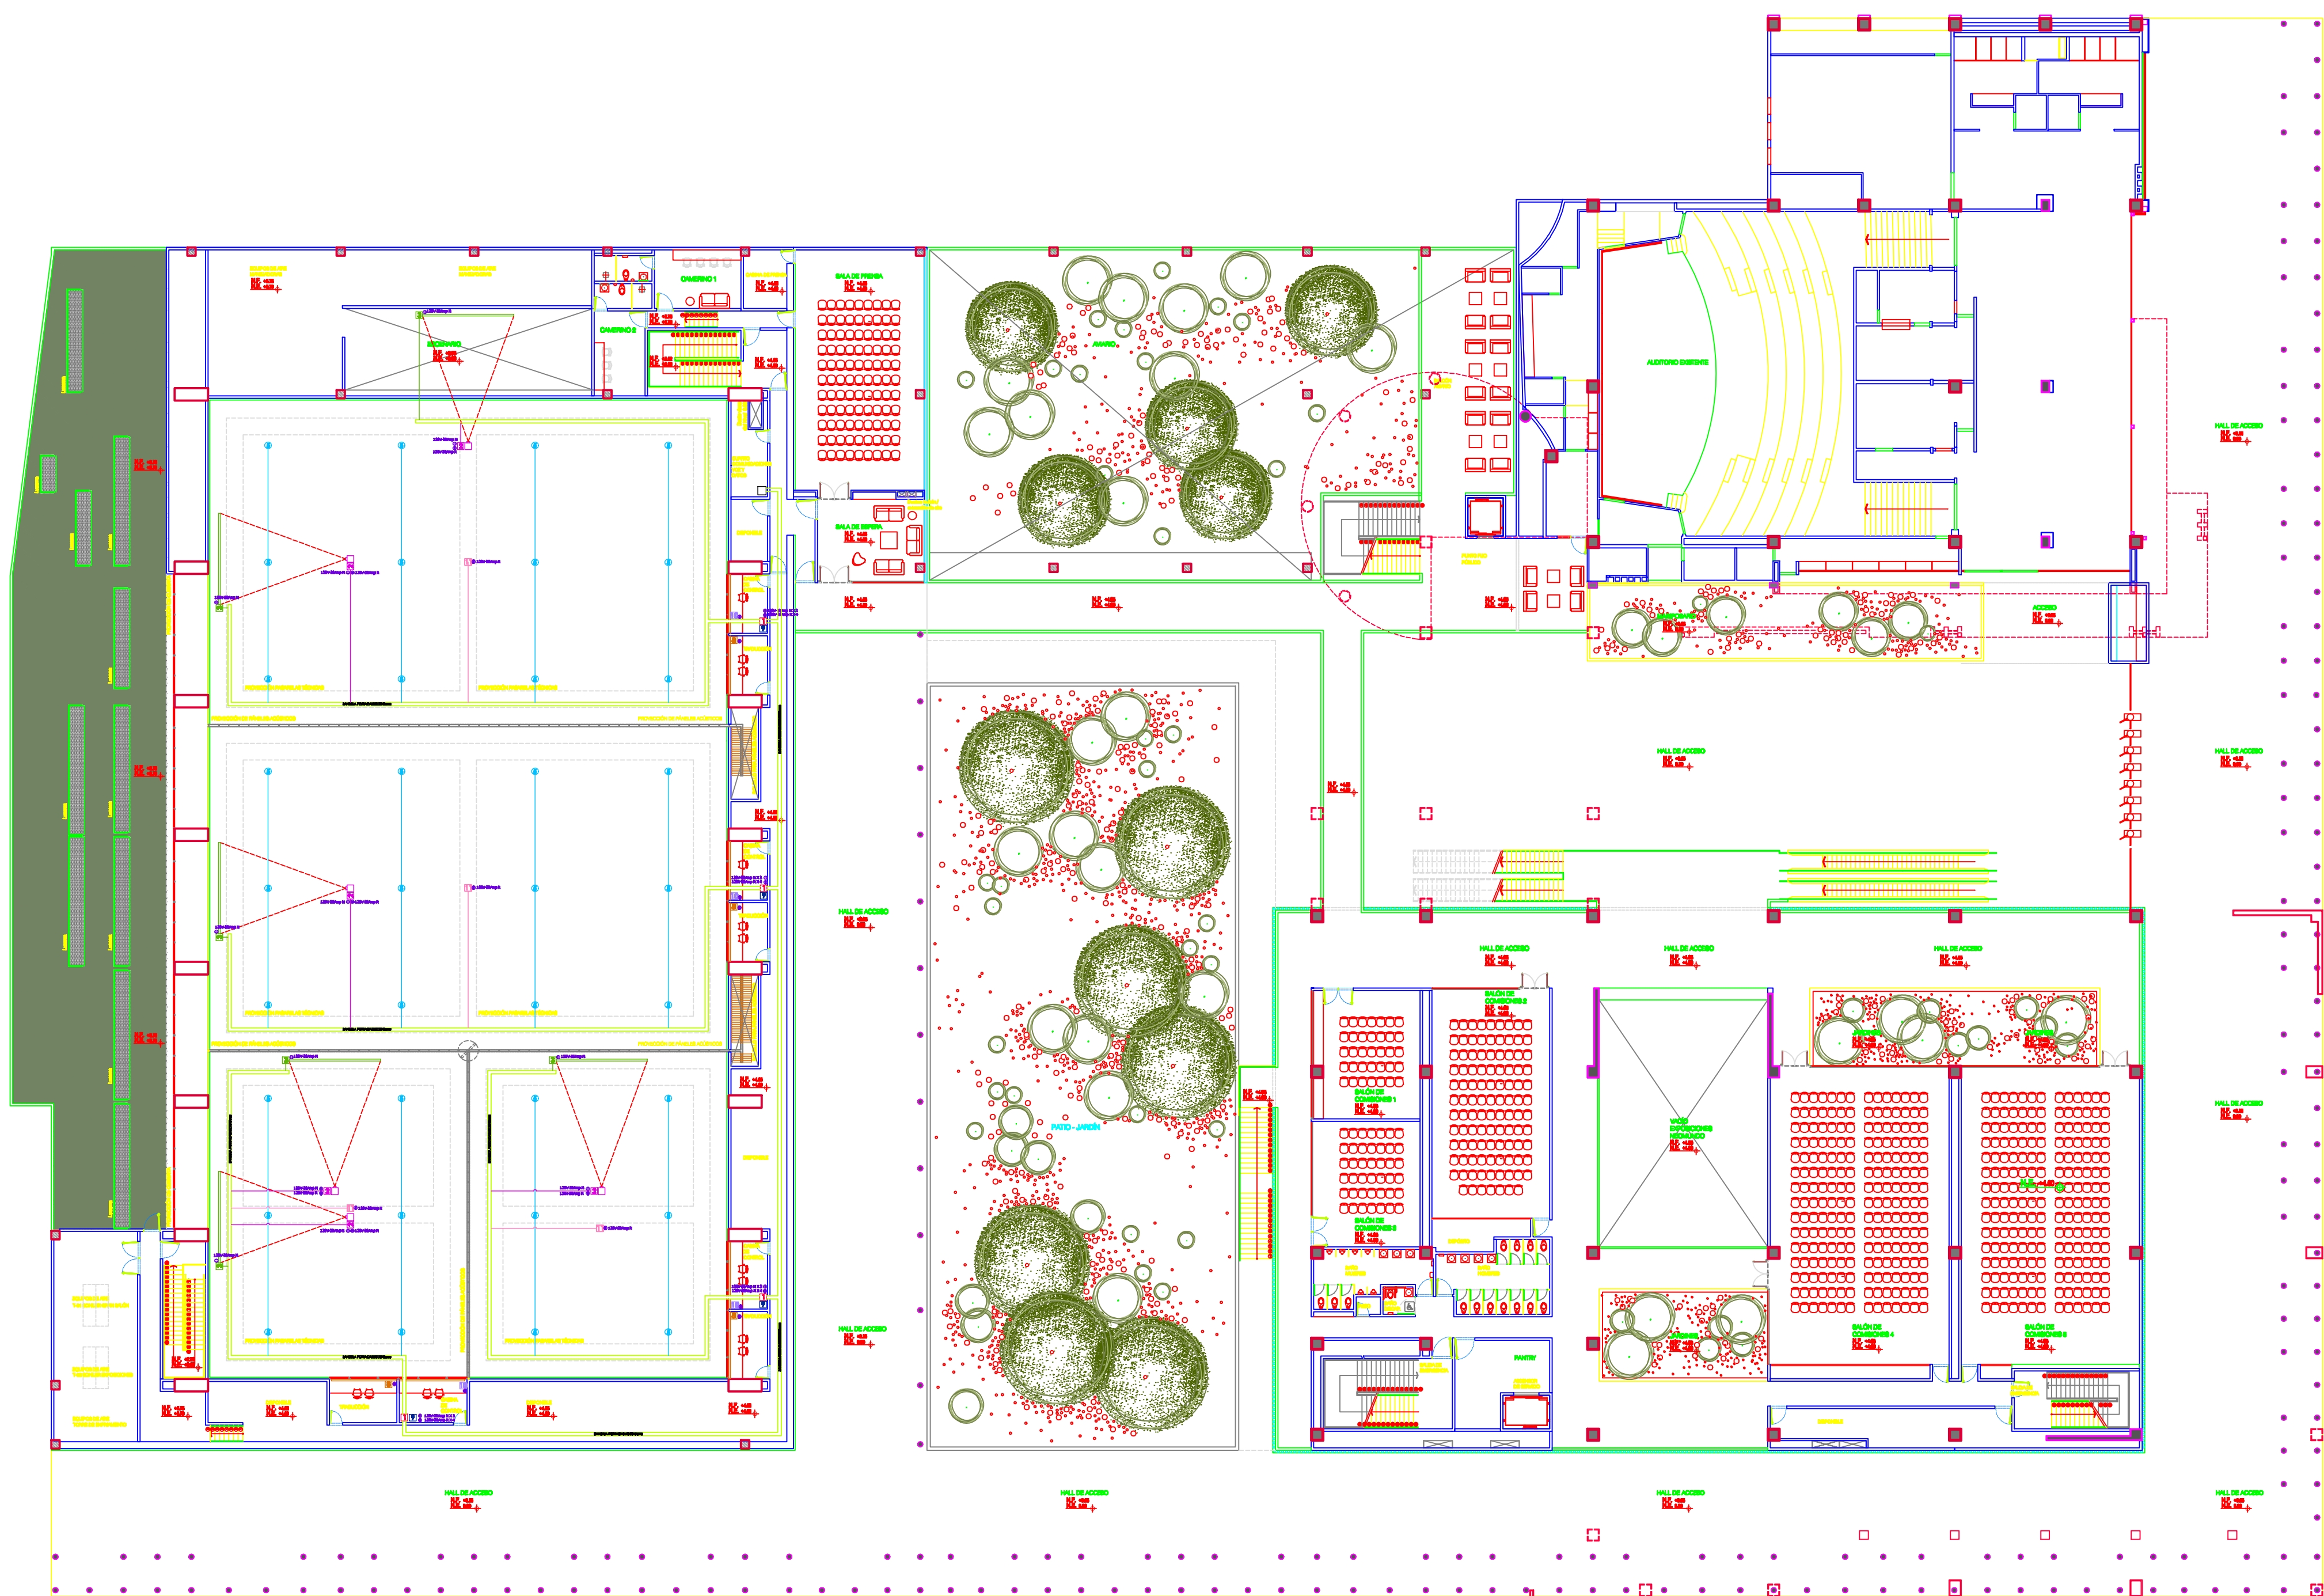

# PISO 1

