



RED CONTRA INCENDIO

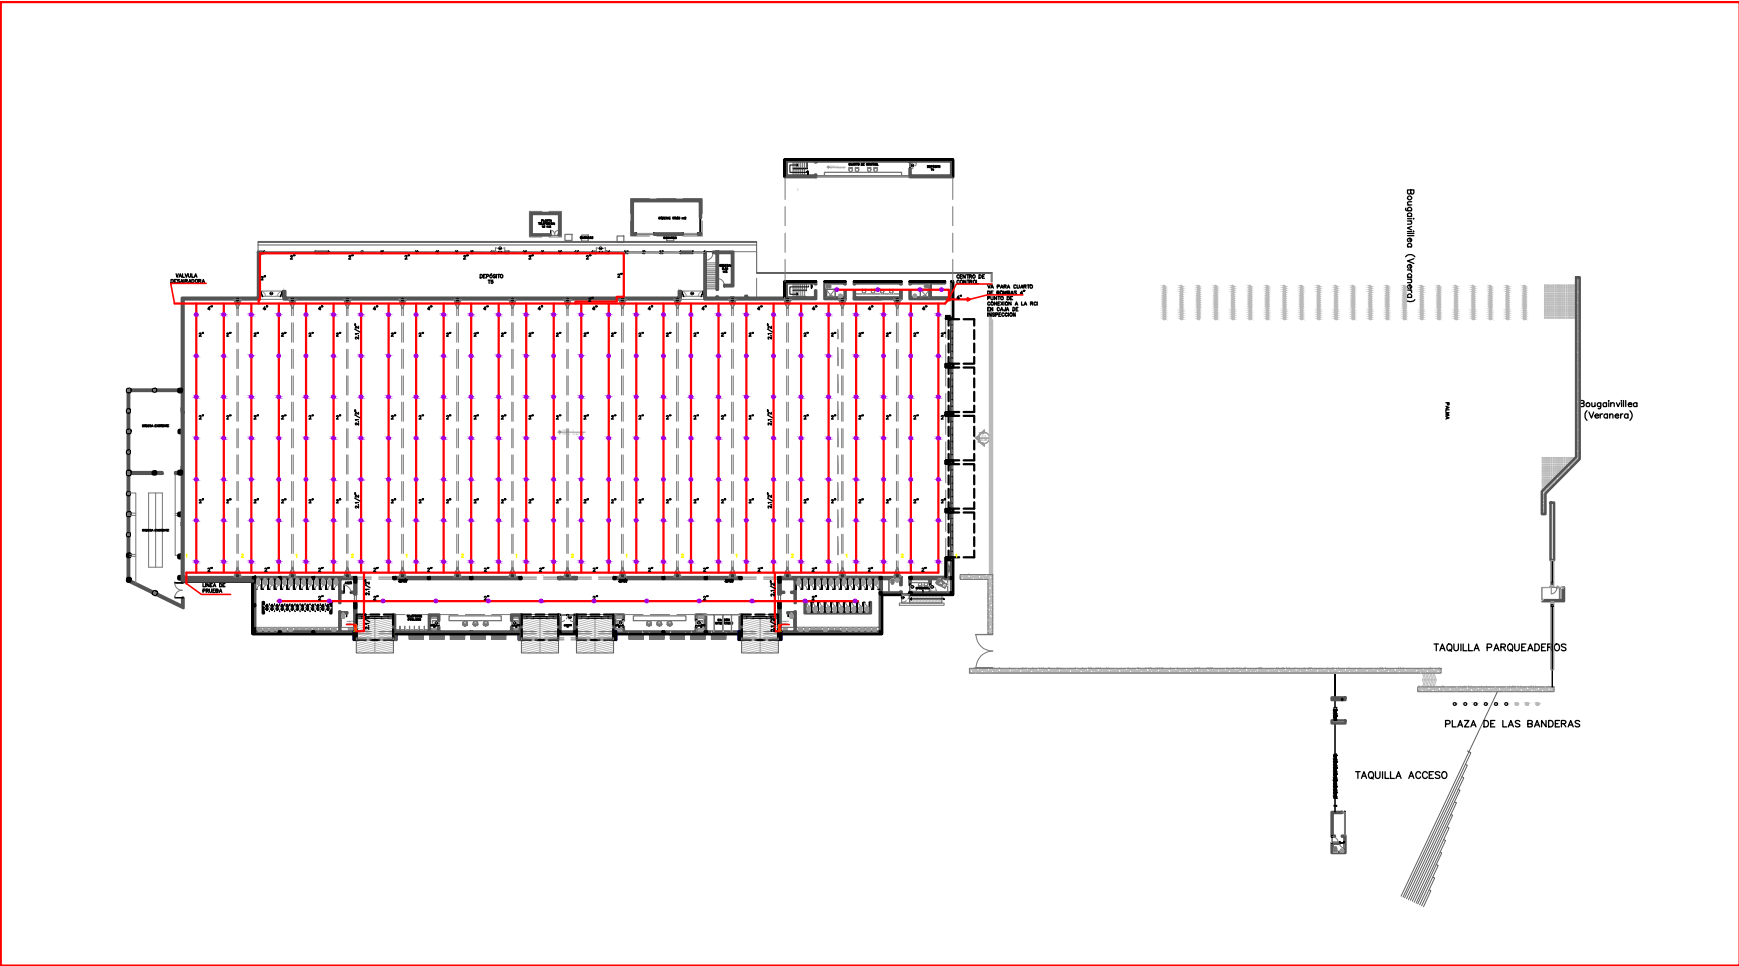

RED DESAGUES

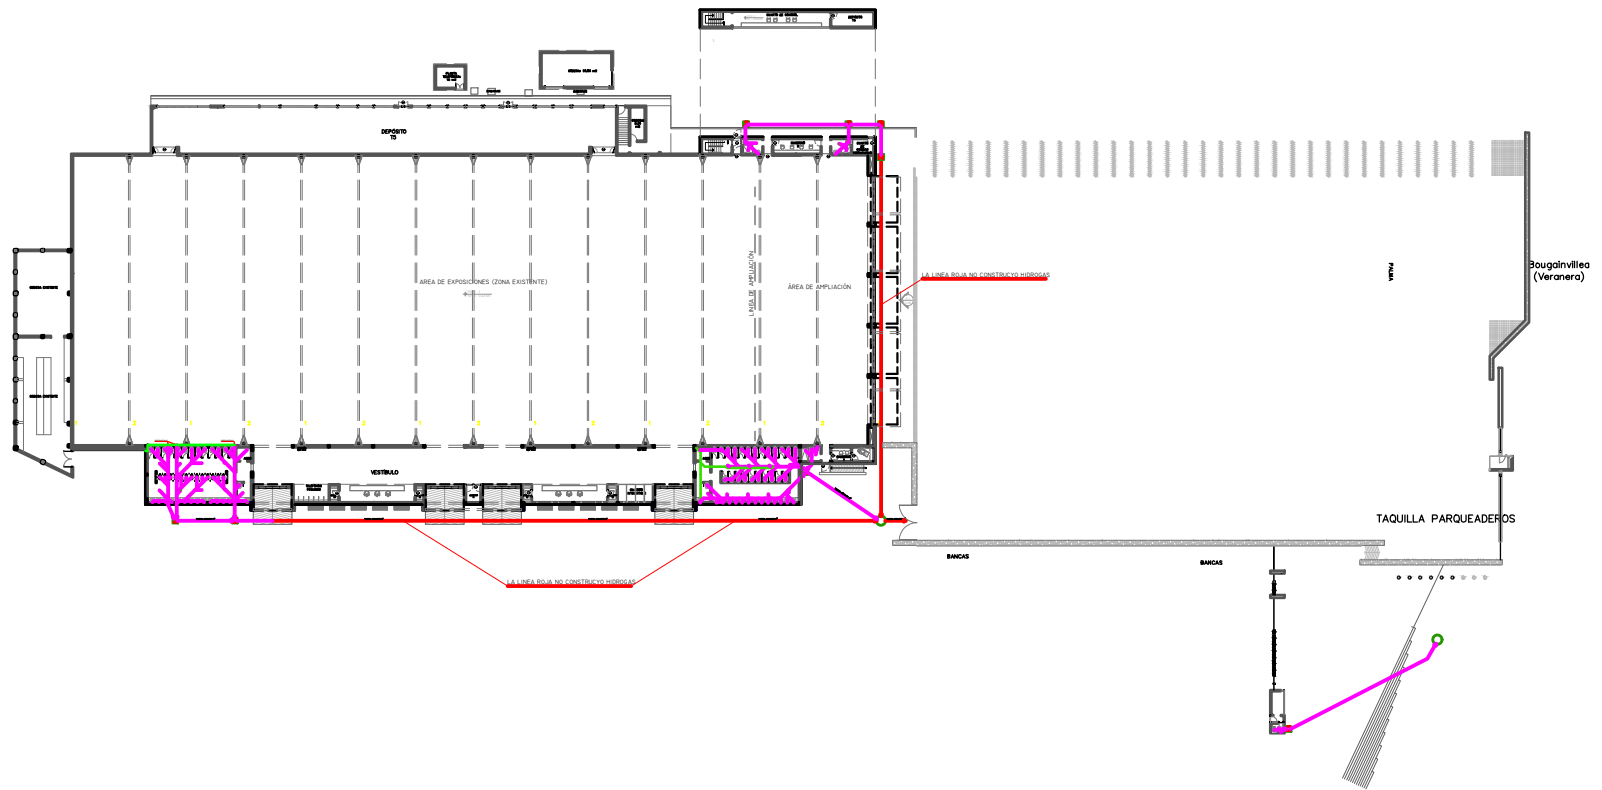

RED HIDRAULICA

